
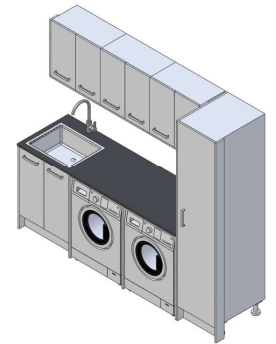


# SPECIFICATION SHEET

## Cardrona Valley Laundry Wall-to-Wall Install

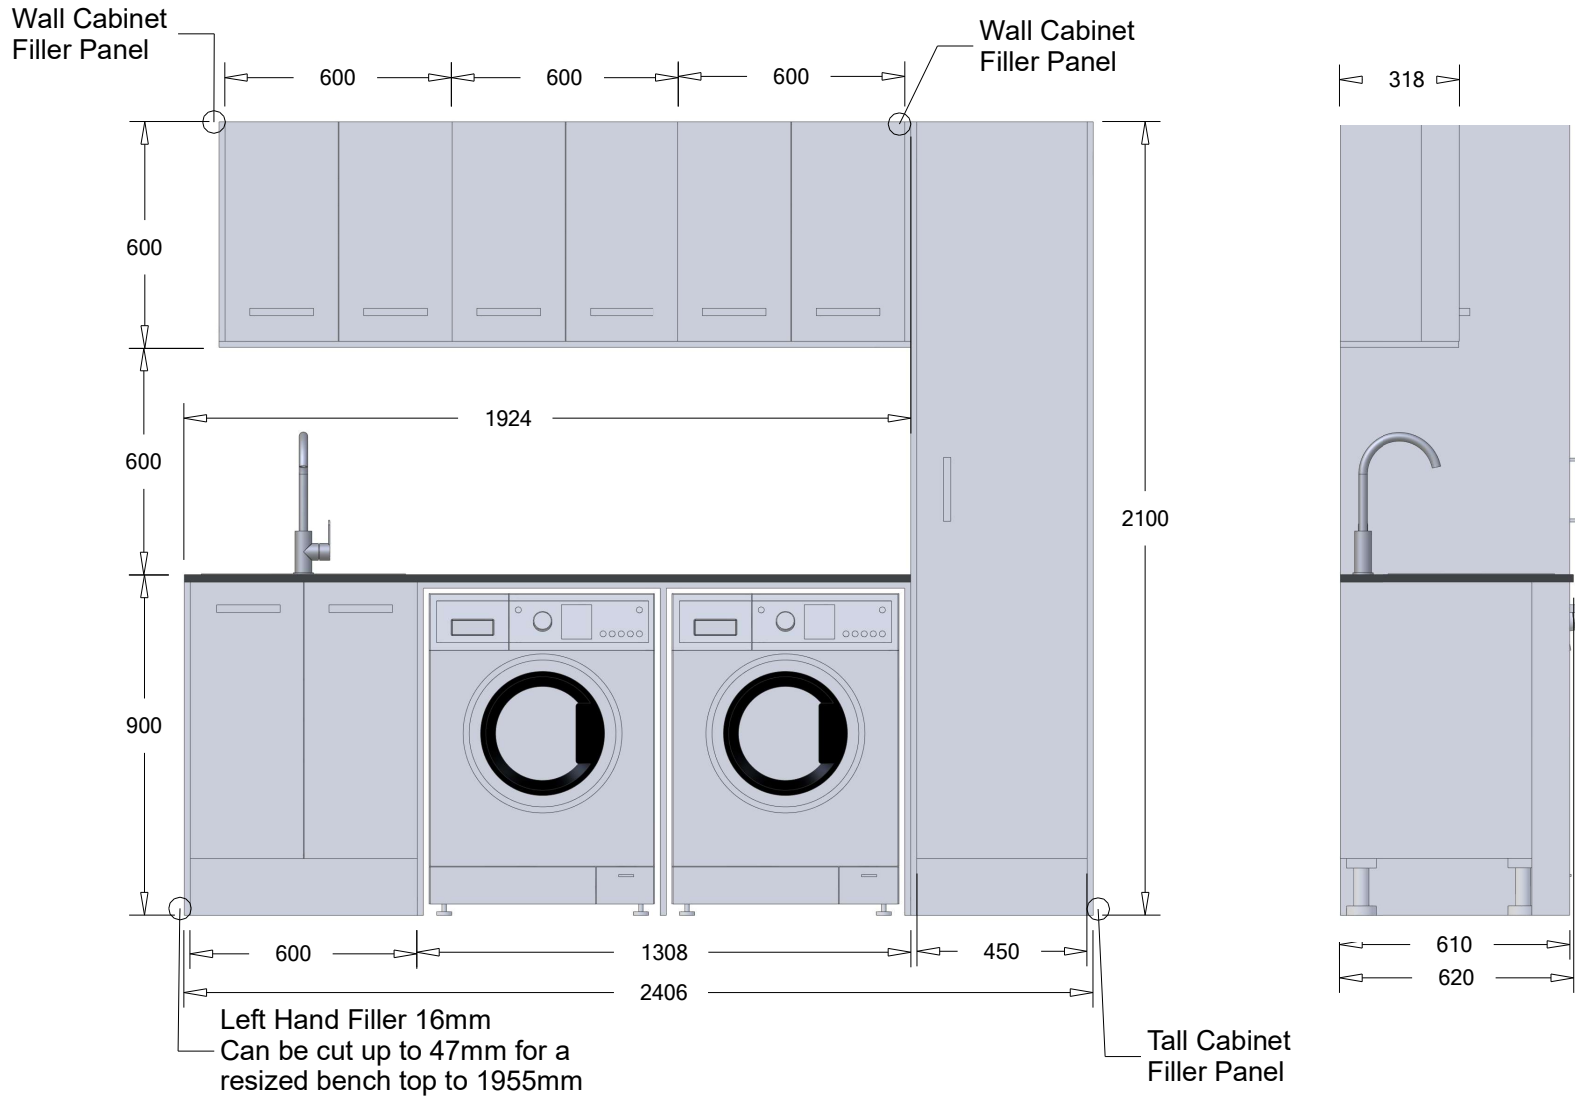

Drawing Title:  
**Cardrona Valley  
Wall-to-Wall Install**

Description:  
**Laundry Cardrona Valley  
Wall-to-Wall Install Option**

Address:  
281 Heads Road,  
Wanganui. 4501  
New Zealand

Phone:  
+64(6)349-0194  
0800 728 662

Email:  
sales@newtech.co.nz

[www.newtech.co.nz](http://www.newtech.co.nz)

Scale:  
Dimension: mm

**Unit Range**  
Min: 2406mm  
Max: 2521mm

*Sizes above Min require supplied Filler Panels to be cut to size on site*