
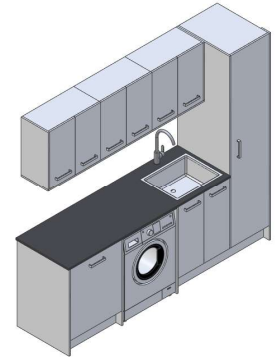


SPECIFICATION SHEET

Southern Alps Laundry Right Hand Install

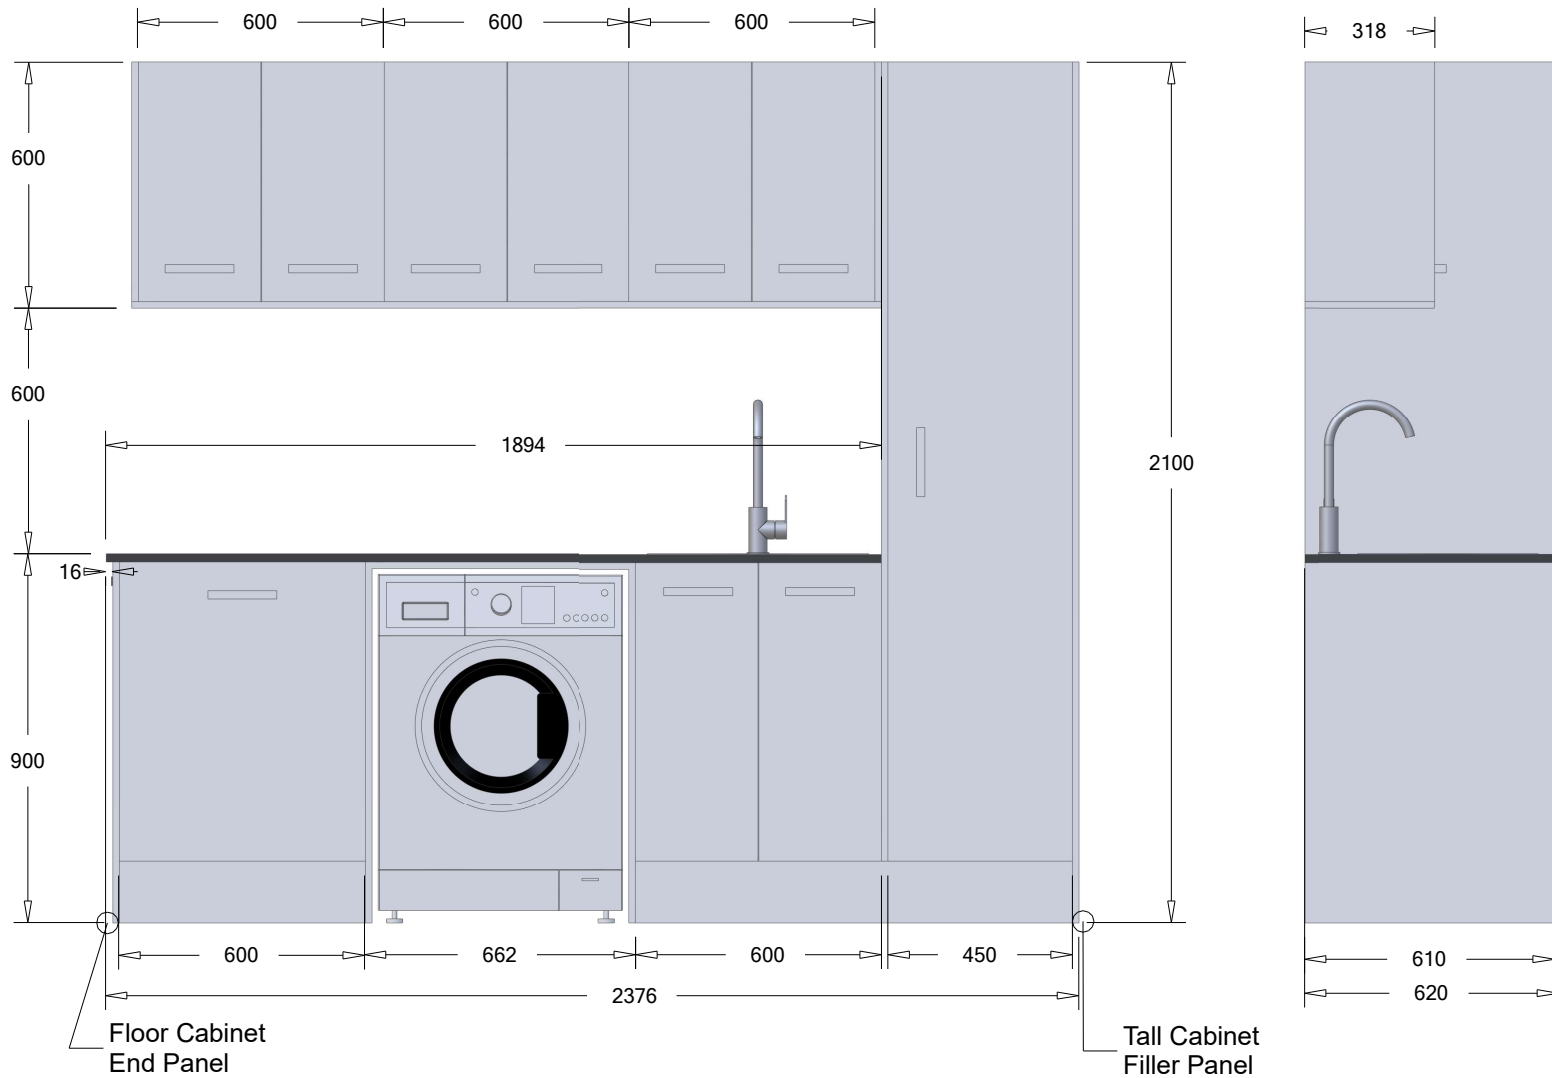

Drawing Title:
**Southern Alps
Right Hand Install**

Description:
**Laundry Southern Alps
Right Hand Install Option**

Address:
281 Heads Road,
Wanganui. 4501
New Zealand

Phone:
+64(6)349-0194
0800 728 662

Email:
sales@newtech.co.nz

www.newtech.co.nz

Scale:
Dimension: mm