


SPECIFICATION SHEET


Southern Alps Laundry Wall-to-Wall Install

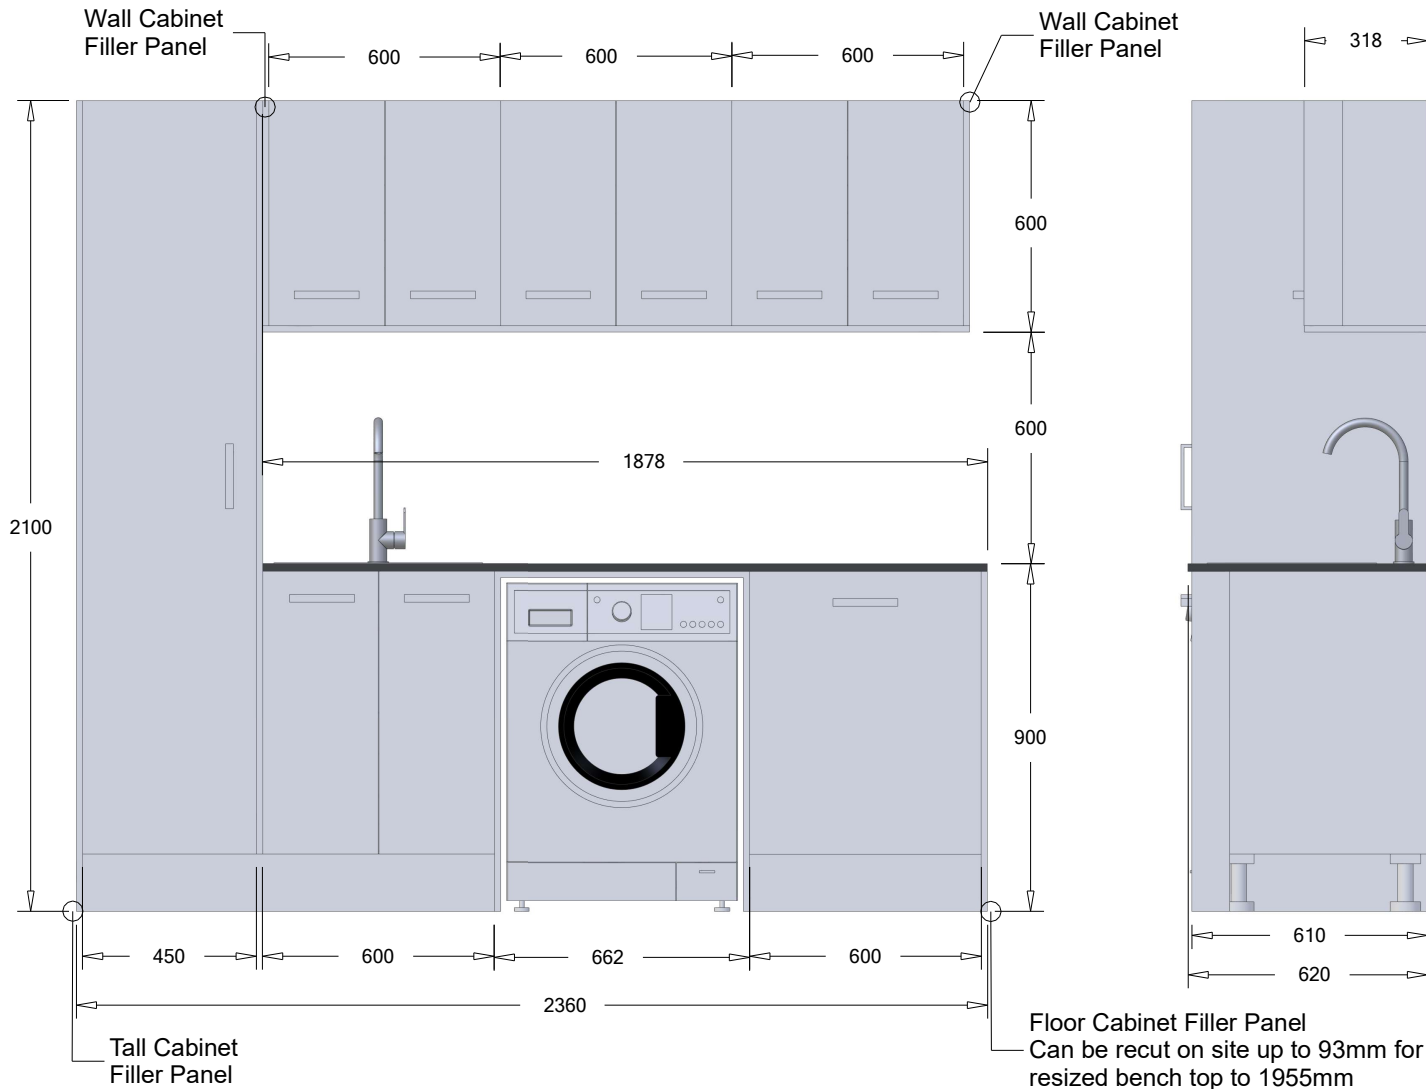

Unit Range
Min: 2360mm
Max: 2461mm

Sizes above Min require supplied Filler Panels to be cut to size on site

Scale:
Dimension: mm

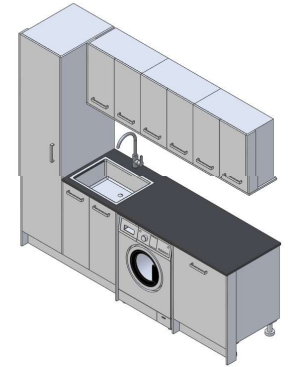

Drawing Title:

**Southern Alps
Wall-to-Wall Install**

Description:

**Laundry Southern Alps
Wall-to-Wall Install Option**

Address:

281 Heads Road,
Wanganui. 4501
New Zealand

Phone:

+64(6)349-0194
0800 728 662

Email:

sales@newtech.co.nz

www.newtech.co.nz