



SPECIFICATION SHEET

The Viaduct Laundry Wall-to-Wall Install

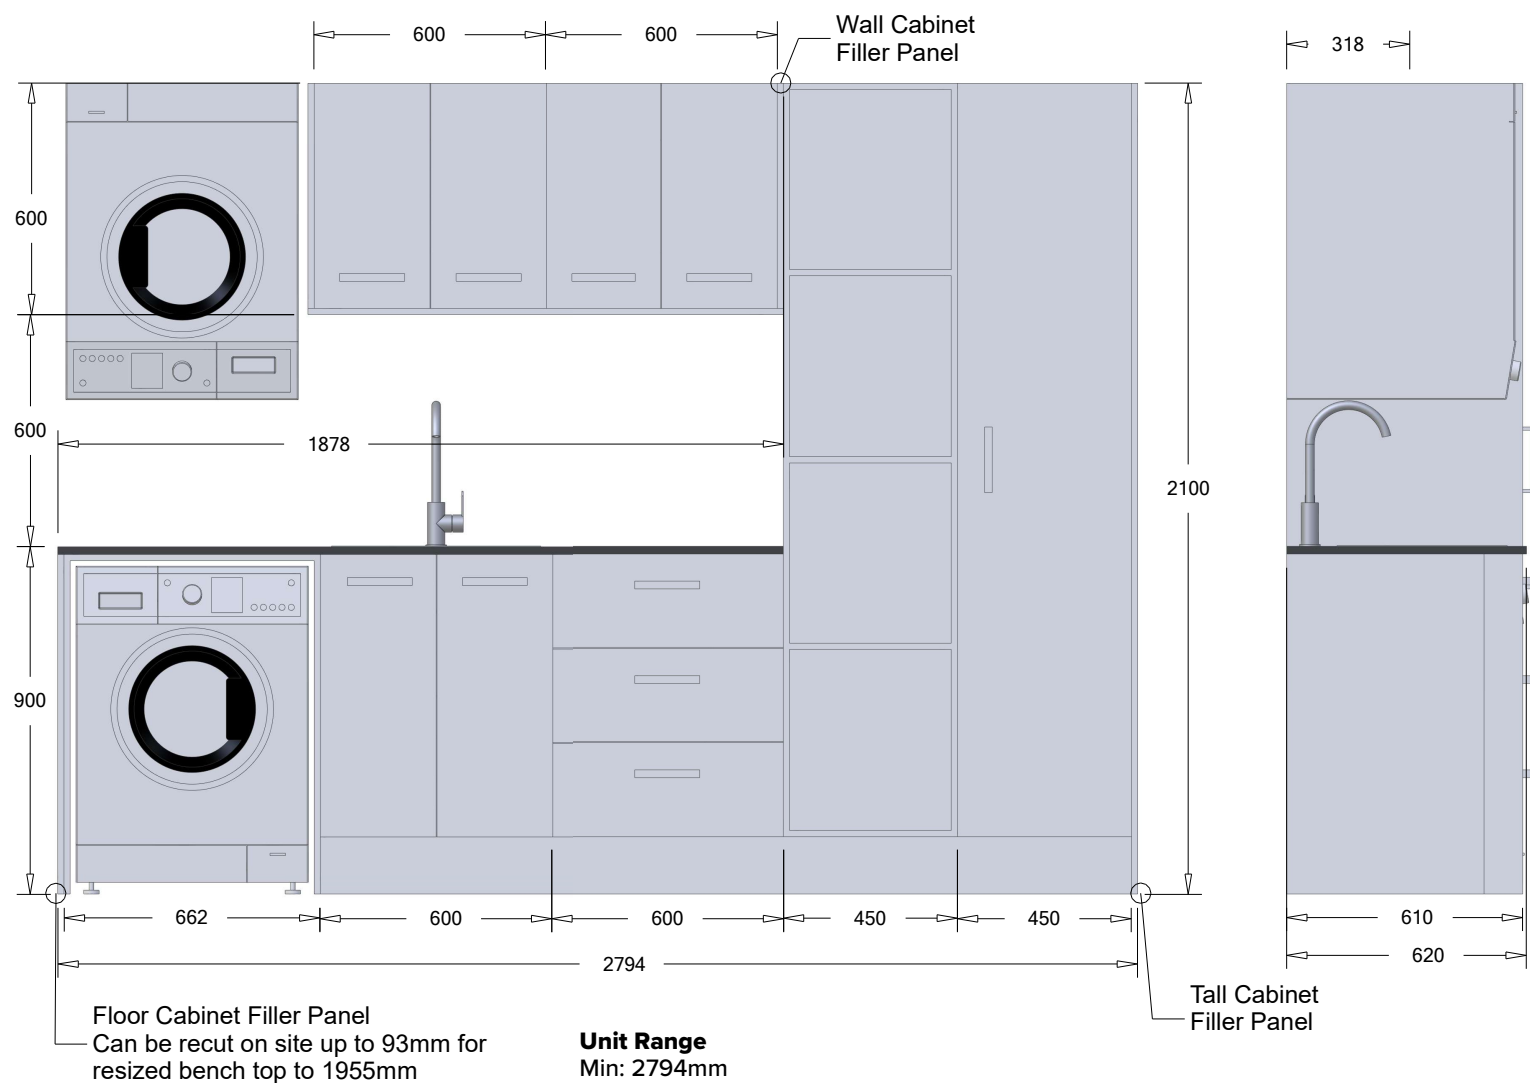

Unit Range
Min: 2794mm
Max: 2955mm
Sizes above Min require supplied Filler Panels to be cut to size on site

Scale:
Dimension: mm

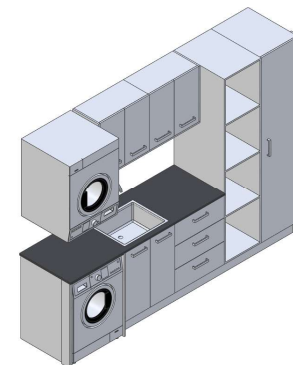

Drawing Title:
**The Viaduct
Wall-to-Wall Install**

Description:
**Laundry The Viaduct
Wall-to-Wall Install Option**

Address:
281 Heads Road,
Wanganui. 4501
New Zealand

Phone:
+64(6)349-0194
0800 728 662

Email:
sales@newtech.co.nz

www.newtech.co.nz